



EDCON-COMPONENTS

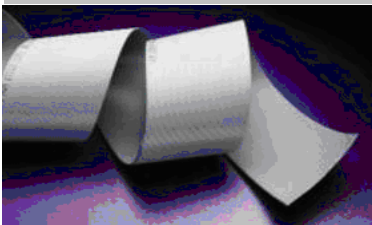

Technical Information

| | | | |
|----------------------|--------------------------|------------------------|----------------|
| Style | UL2651 | Rating: | max. 300V |
| AWG | 26 / 0,14mm ² | Dielectric withstand. | 500V AC/minute |
| Construction | 7/0.16mm | Temperature Range: | -20°C ~ 105°C |
| Pitch | 1,27mm | Contact Resistance: | 0,16<135Ω/km |
| Insulation thickness | 0,25mm | Insulation Resistance: | 20MΩ/km min. |
| Cores | 2 ~ 68Pos. | | |
| Conductor Wire | Copper / tinned | | |

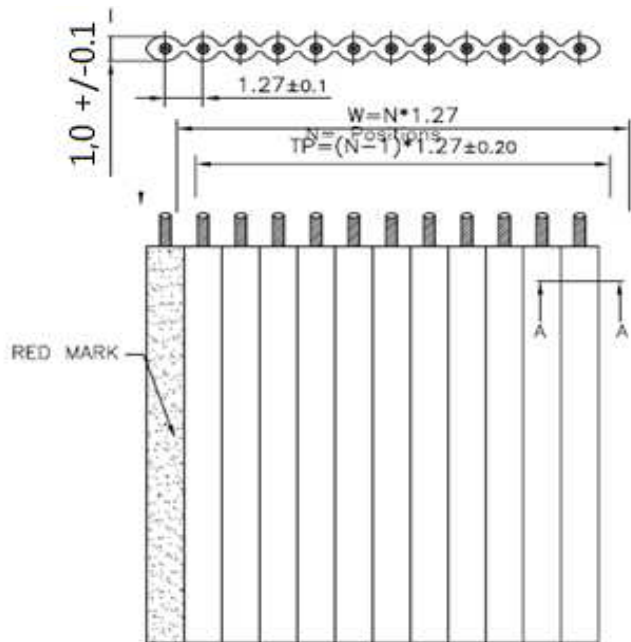

Technical Specification


| Cores | O.D (N) | O.D (W) | Tolerance (mm) | Feet/ Reel | Meter / Reel |
|-------|---------|---------|----------------|------------|--------------|
| 2 | 1,00 | 2,54 | .-0,15 | 1639 | 500 |
| 3 | 1,00 | 3,81 | .-0,15 | 1639 | 500 |
| 4 | 1,00 | 5,08 | .-0,15 | 1639 | 500 |
| 5 | 1,00 | 6,35 | .-0,15 | 1639 | 500 |
| 6 | 1,00 | 7,62 | .-0,20 | 251 | 76,5 |
| 7 | 1,00 | 8,89 | .-0,20 | 251 | 76,5 |
| 8 | 1,00 | 10,16 | .-0,20 | 251 | 76,5 |
| 9 | 1,00 | 11,43 | .-0,20 | 251 | 76,5 |
| 10 | 1,00 | 12,70 | .-0,20 | 251 | 30,5 / 76,5 |
| 11 | 1,00 | 13,97 | .-0,20 | 251 | 30,5 / 76,5 |
| 12 | 1,00 | 15,24 | .-0,20 | 251 | 30,5 / 76,5 |
| 13 | 1,00 | 16,51 | .-0,20 | 251 | 30,5 / 76,5 |
| 14 | 1,00 | 17,78 | .-0,20 | 251 | 30,5 / 76,5 |
| 15 | 1,00 | 19,05 | .-0,20 | 251 | 30,5 / 76,5 |
| 18 | 1,00 | 22,86 | .-0,30 | 251 | 30,5 / 76,5 |
| 20 | 1,00 | 25,40 | .-0,30 | 251 | 30,5 / 76,5 |
| 22 | 1,00 | 27,94 | .-0,30 | 251 | 30,5 / 76,5 |
| 24 | 1,00 | 30,48 | .-0,30 | 251 | 30,5 / 76,5 |
| 26 | 1,00 | 33,02 | .-0,30 | 251 | 30,5 / 76,5 |
| 28 | 1,00 | 35,56 | .-0,30 | 251 | 30,5 / 76,5 |
| 30 | 1,00 | 38,10 | .-0,30 | 251 | 30,5 / 76,5 |
| 32 | 1,00 | 40,64 | .-0,40 | 251 | 30,5 / 76,5 |
| 34 | 1,00 | 43,18 | .-0,40 | 251 | 30,5 / 76,5 |
| 36 | 1,00 | 45,72 | .-0,40 | 251 | 30,5 / 76,5 |

**FLAT CABLE AWG26 Gray
Pitch 1,27mm**

Part No.: **T29017-**

| | | | | | | | | | | |
|-------|--------|------|--------|--------|--------|-----------|-----------|----------|------------|-----------|
| DRW: | Jason | CHKD | Wilson | MATL: | Wilson | TOLERANCE | Mason | DATE | 29.09.2015 | Customer: |
| APPD: | Schumi | | | FINISH | Jamy | | Sheet No. | 1 from 2 | | |

EDCON-COMPONENTS

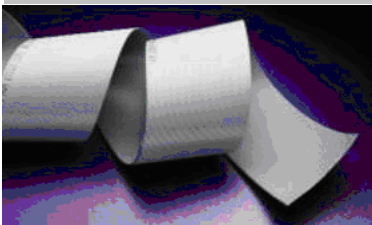

Technical Specification

| Cores | O.D (N) | O.D (W) | Tolerance (mm) | Feet/ Reel | Meter / Reel |
|-------|---------|---------|----------------|------------|--------------|
| 38 | 1,00 | 48,26 | .-0,40 | 251 | 30,5 / 76,5 |
| 40 | 1,00 | 50,80 | .-0,40 | 251 | 30,5 / 76,5 |
| 42 | 1,00 | 53,34 | .-0,40 | 251 | 30,5 / 76,5 |
| 44 | 1,00 | 55,88 | .-0,40 | 251 | 30,5 / 76,5 |
| 46 | 1,00 | 58,42 | .-0,40 | 251 | 30,5 / 76,5 |
| 48 | 1,00 | 60,96 | .-0,40 | 251 | 30,5 / 76,5 |
| 50 | 1,00 | 63,50 | .-0,40 | 251 | 30,5 / 76,5 |
| 60 | 1,00 | 76,20 | .-0,50 | 251 | 30,5 / 76,5 |
| 64 | 1,00 | 81,28 | .-0,50 | 251 | 30,5 / 76,5 |
| 68 | 1,00 | 86,36 | .-0,50 | 251 | 30,5 / 76,5 |

Ordering Informations

| Serie | Cores | Color | M/Reel |
|-------|-------|-------|--------|
|-------|-------|-------|--------|

| | | | |
|----------------|-----------|-----------|-----------|
| T29017- | 10 | GR | 76 |
|----------------|-----------|-----------|-----------|

| | | |
|------------------------|--------------------------------|-------------------------------|
| 10= 2~68Pos. | GR= Gray w. RED-Line | 30= 30,5 Meter/Reel |
| | | 76= 76,5 Meter/Reel |
| | | 150= 150 Meter/Reel |

**FLAT CABLE AWG26 Gray
Pitch 1,27mm**

Part No.: **T29017-**

| | | | | | | | | | |
|-------|--------|------|--------|--------|--------|-----------|-----------|------|------------|
| DRW: | Jason | CHKD | Wilson | MATL: | Wilson | TOLERANCE | Mason | DATE | 29.09.2015 |
| APPD: | Schumi | | | FINISH | Jamy | | Sheet No. | | 2 from 2 |

Customer:

www.edcon-components.com

email: info@edcon-components.com